
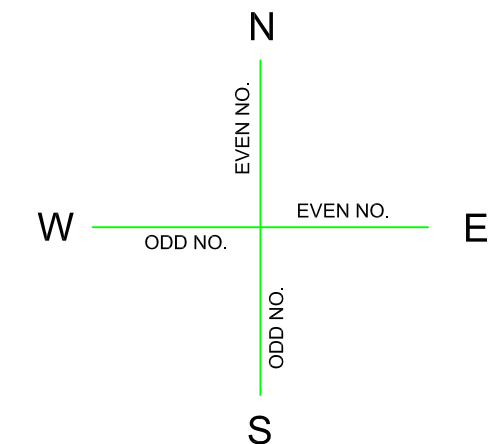


Township of Williams Water System Map

NOTE:
ALL BASELINE DIMENSIONS ARE FROM THE NEAREST SURFACE ROAD INTERSECTION. THE DIMENSIONS ARE LOCATED ON THE SIDE OF THE LEADER LINE NEAREST THE INTERSECTION THAT THE DIMENSIONS ARE TAKEN FROM. ALL DIMENSIONS ARE APPROXIMATE. EXACT DIMENSIONS ARE AVAILABLE AT THE BAY COUNTY SEWER AND WATER DEPARTMENT.

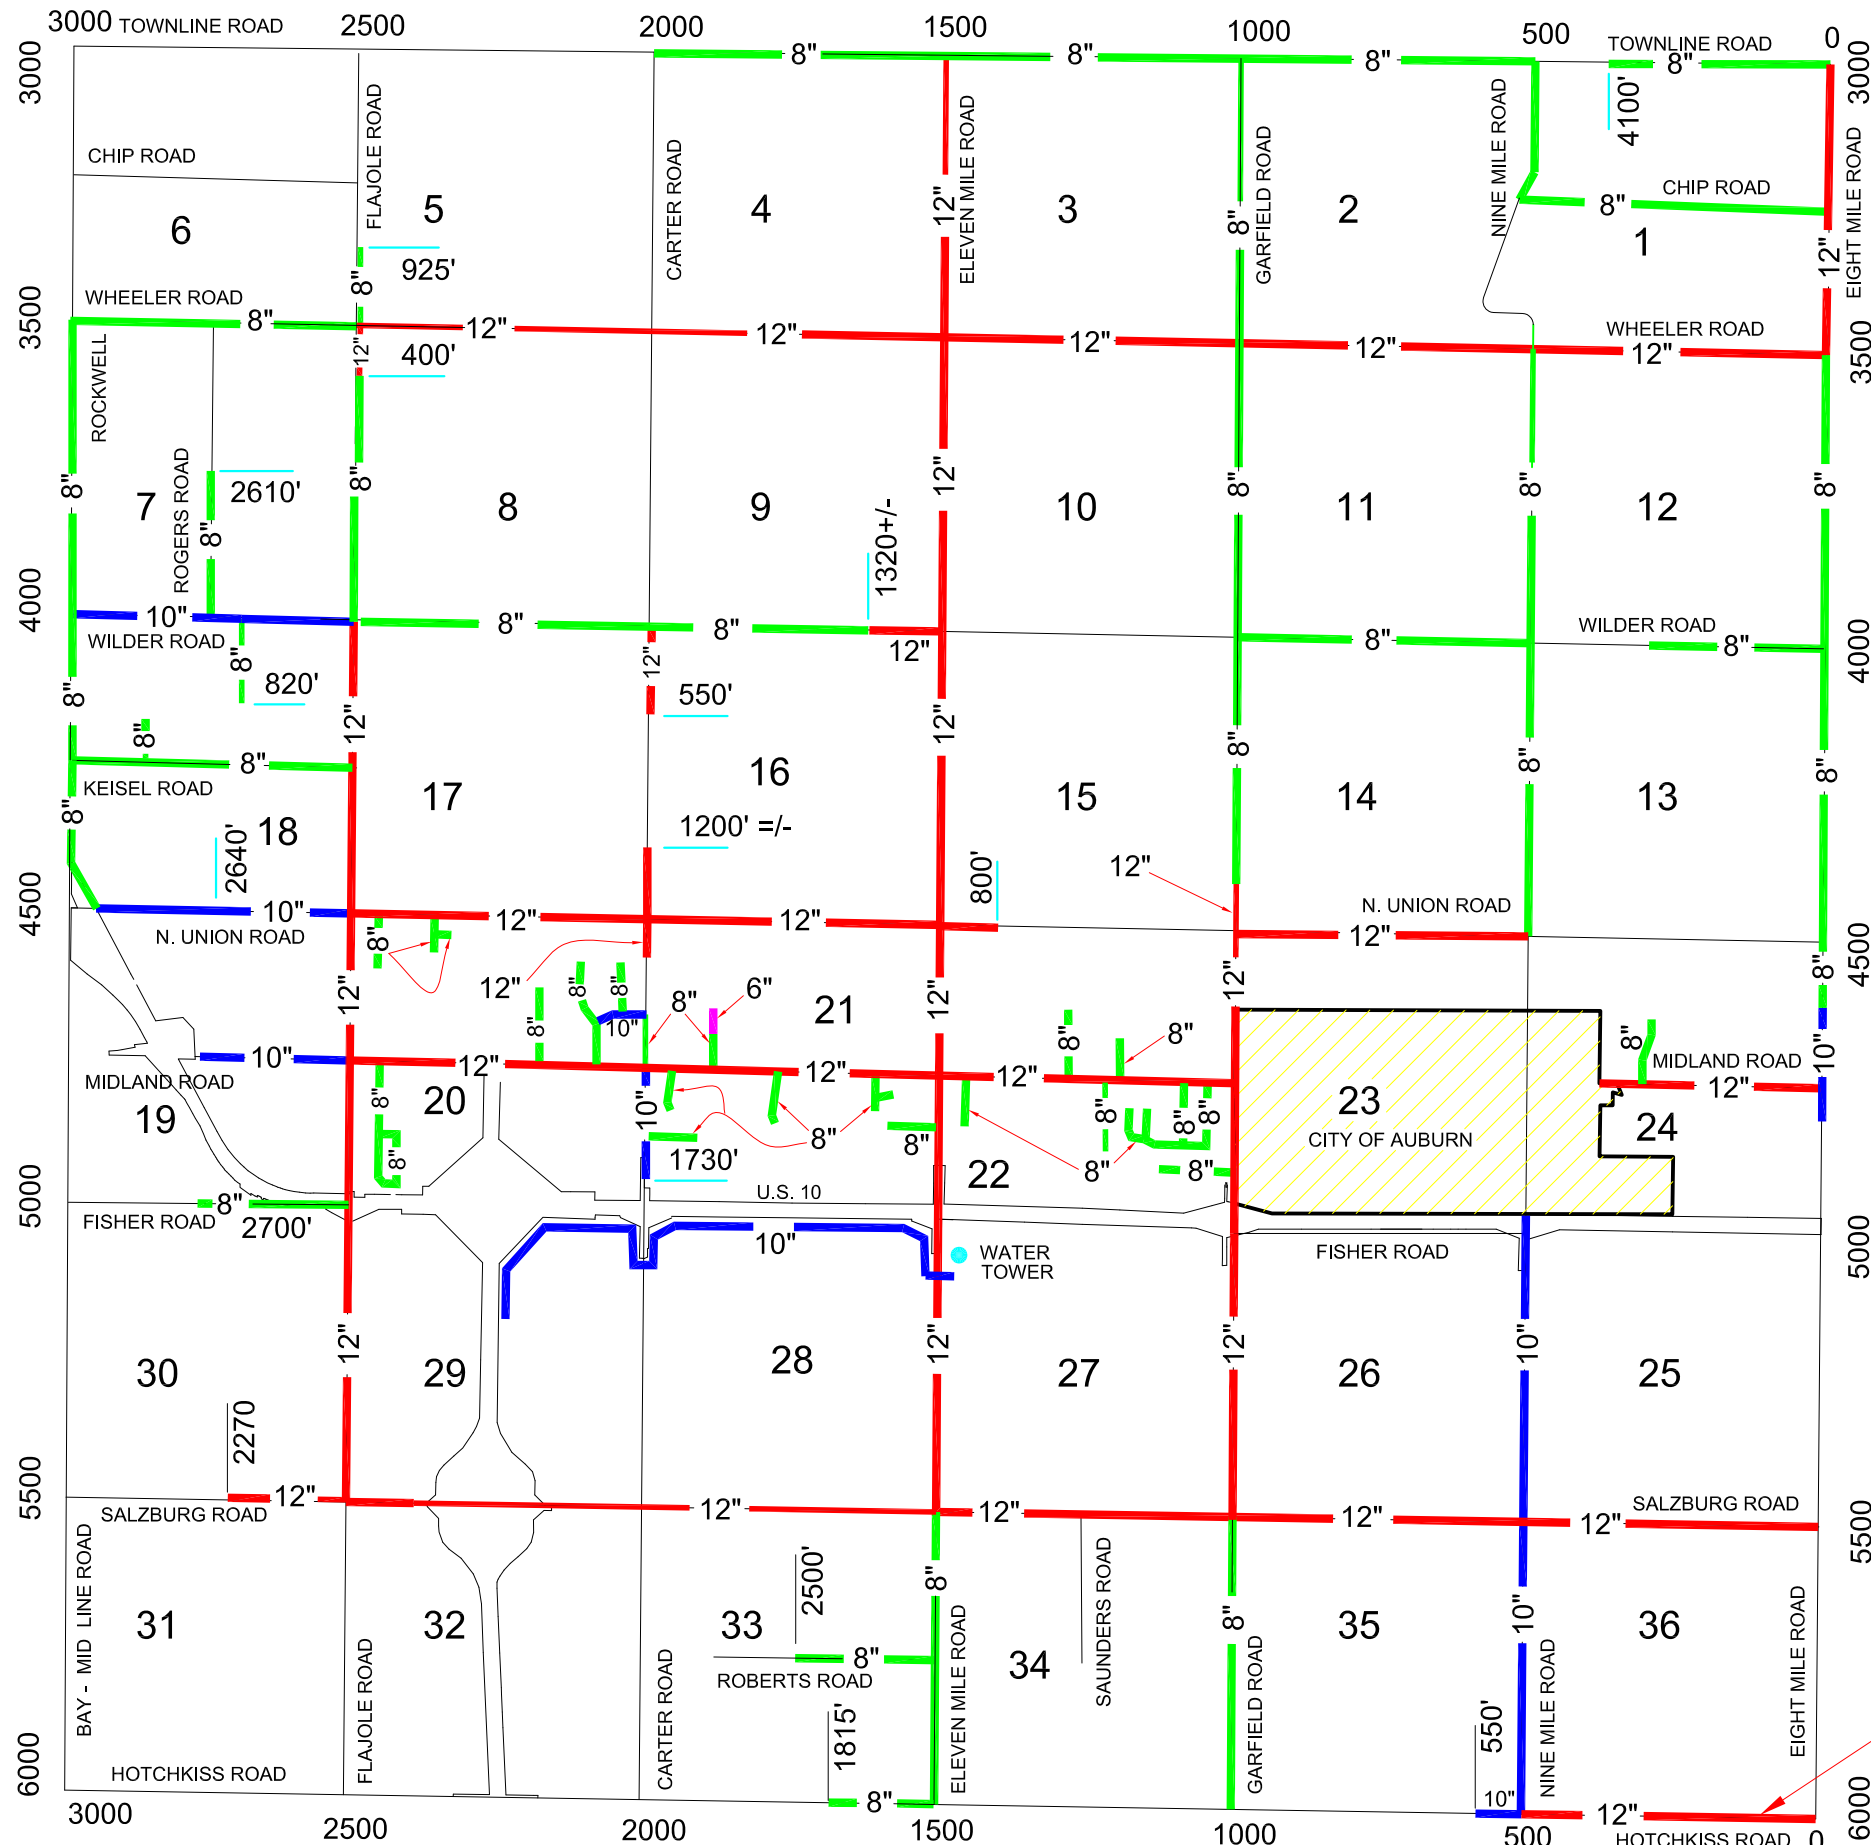

LEGEND:

| | |
|---------|-----|
| RED | 12" |
| BLUE | 10" |
| GREEN | 8" |
| MAGENTA | 6" |

TITTABAWASEE TWP. WATER LINE