
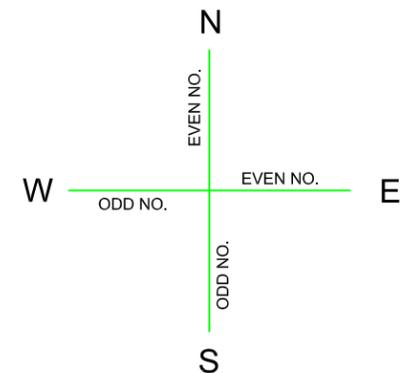


# Township of Williams Sanitary Sewer System Map

NOTE:  
ALL DIMENSIONS ARE FROM THE NEAREST SURFACE ROAD INTERSECTION. THE DIMENSIONS ARE LOCATED ON THE SIDE OF THE LEADER LINE NEAREST THE INTERSECTION THAT THE DIMENSIONS ARE TAKEN FROM. ALL DIMENSIONS ARE APPROXIMATE. EXACT DIMENSIONS ARE AVAILABLE AT THE BAY COUNTY SEWER AND WATER DEPARTMENT.

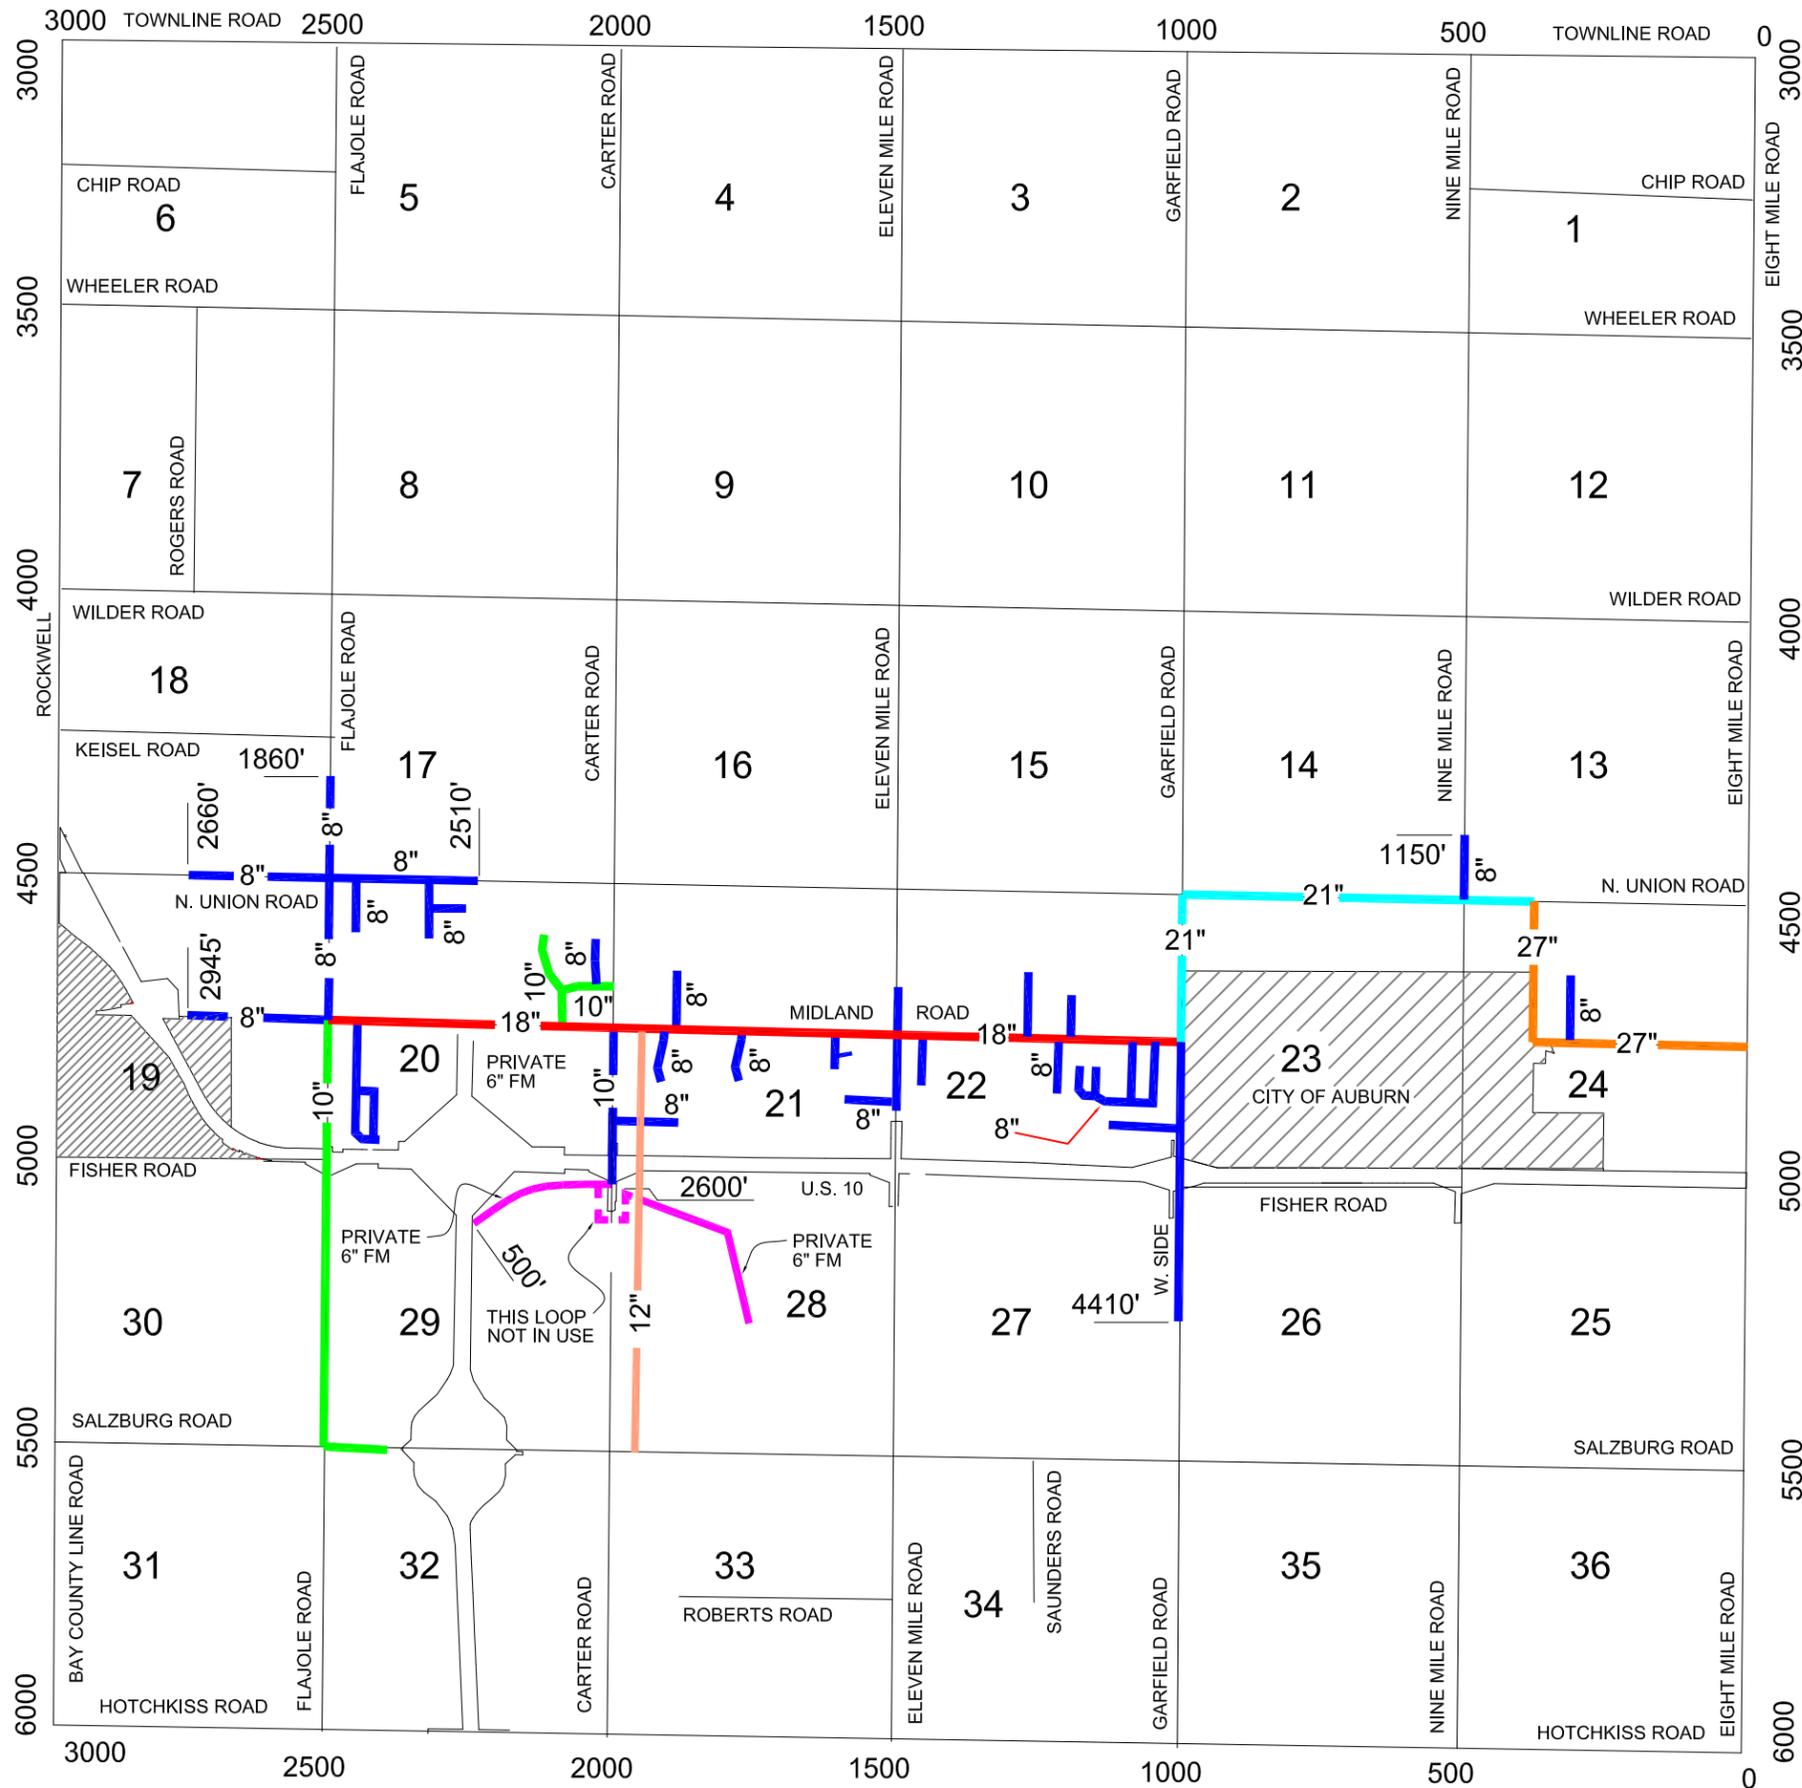

- MAGENTA 6" FORCE MAIN
- BLUE 8"
- GREEN 10"
- YEJLOW 12"
- RED 18"
- CYAN 21"
- ORANGE 27"

Revised: APRIL 2012